

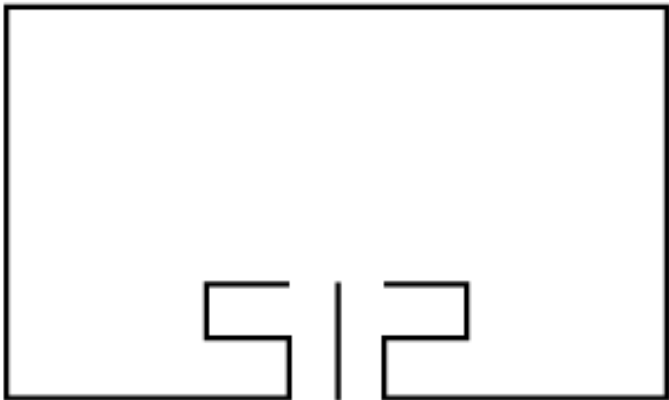


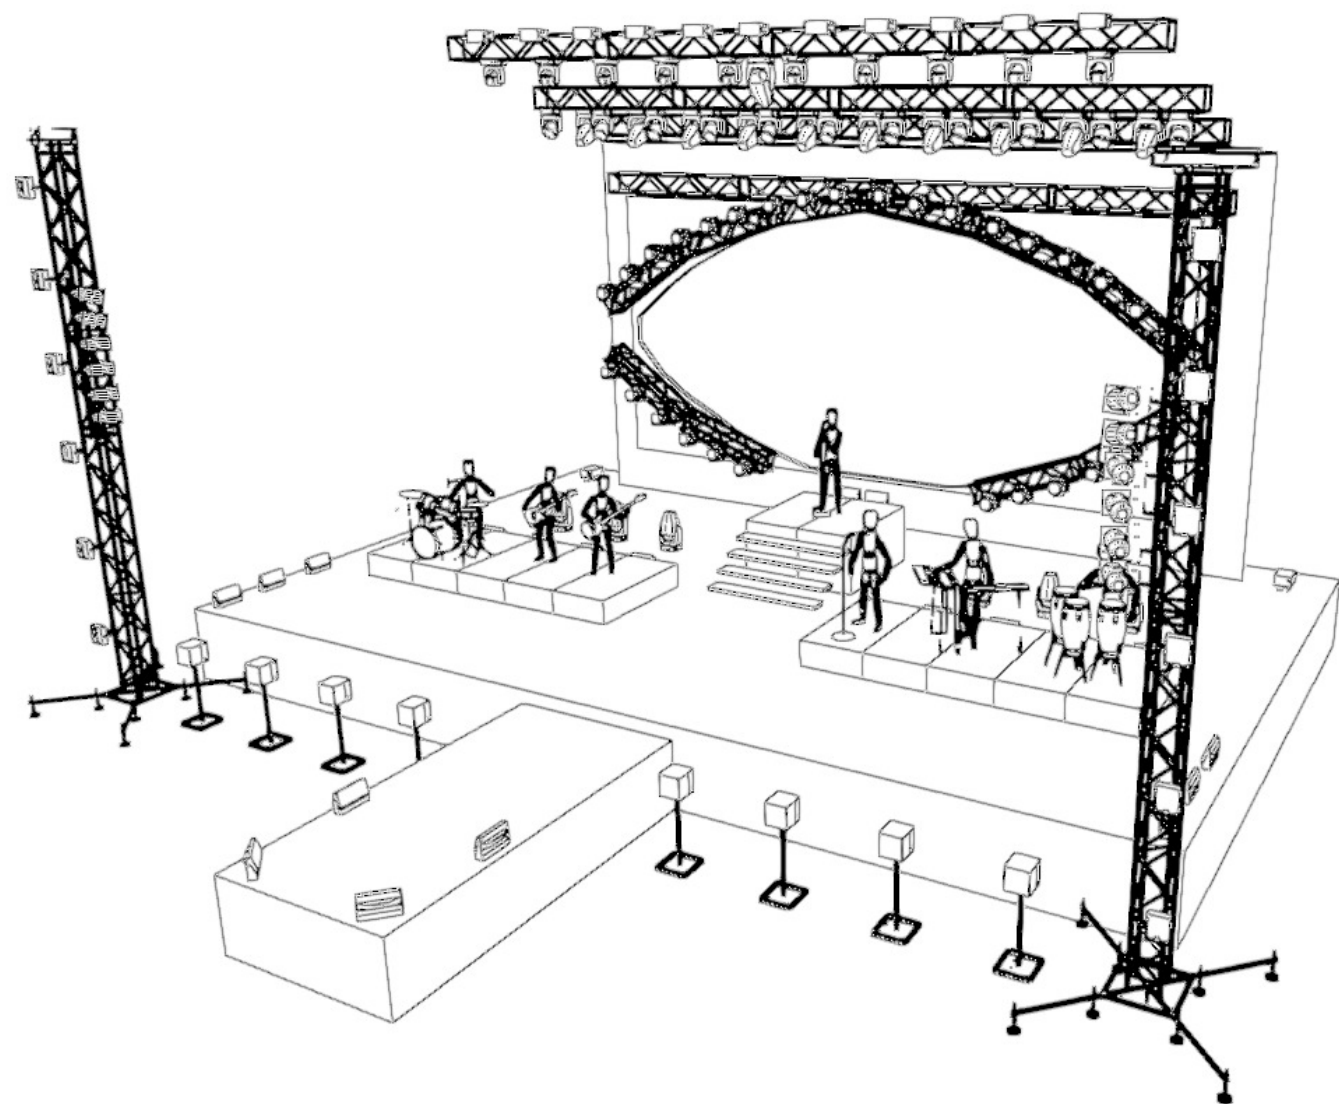

L I V E D E S I G N

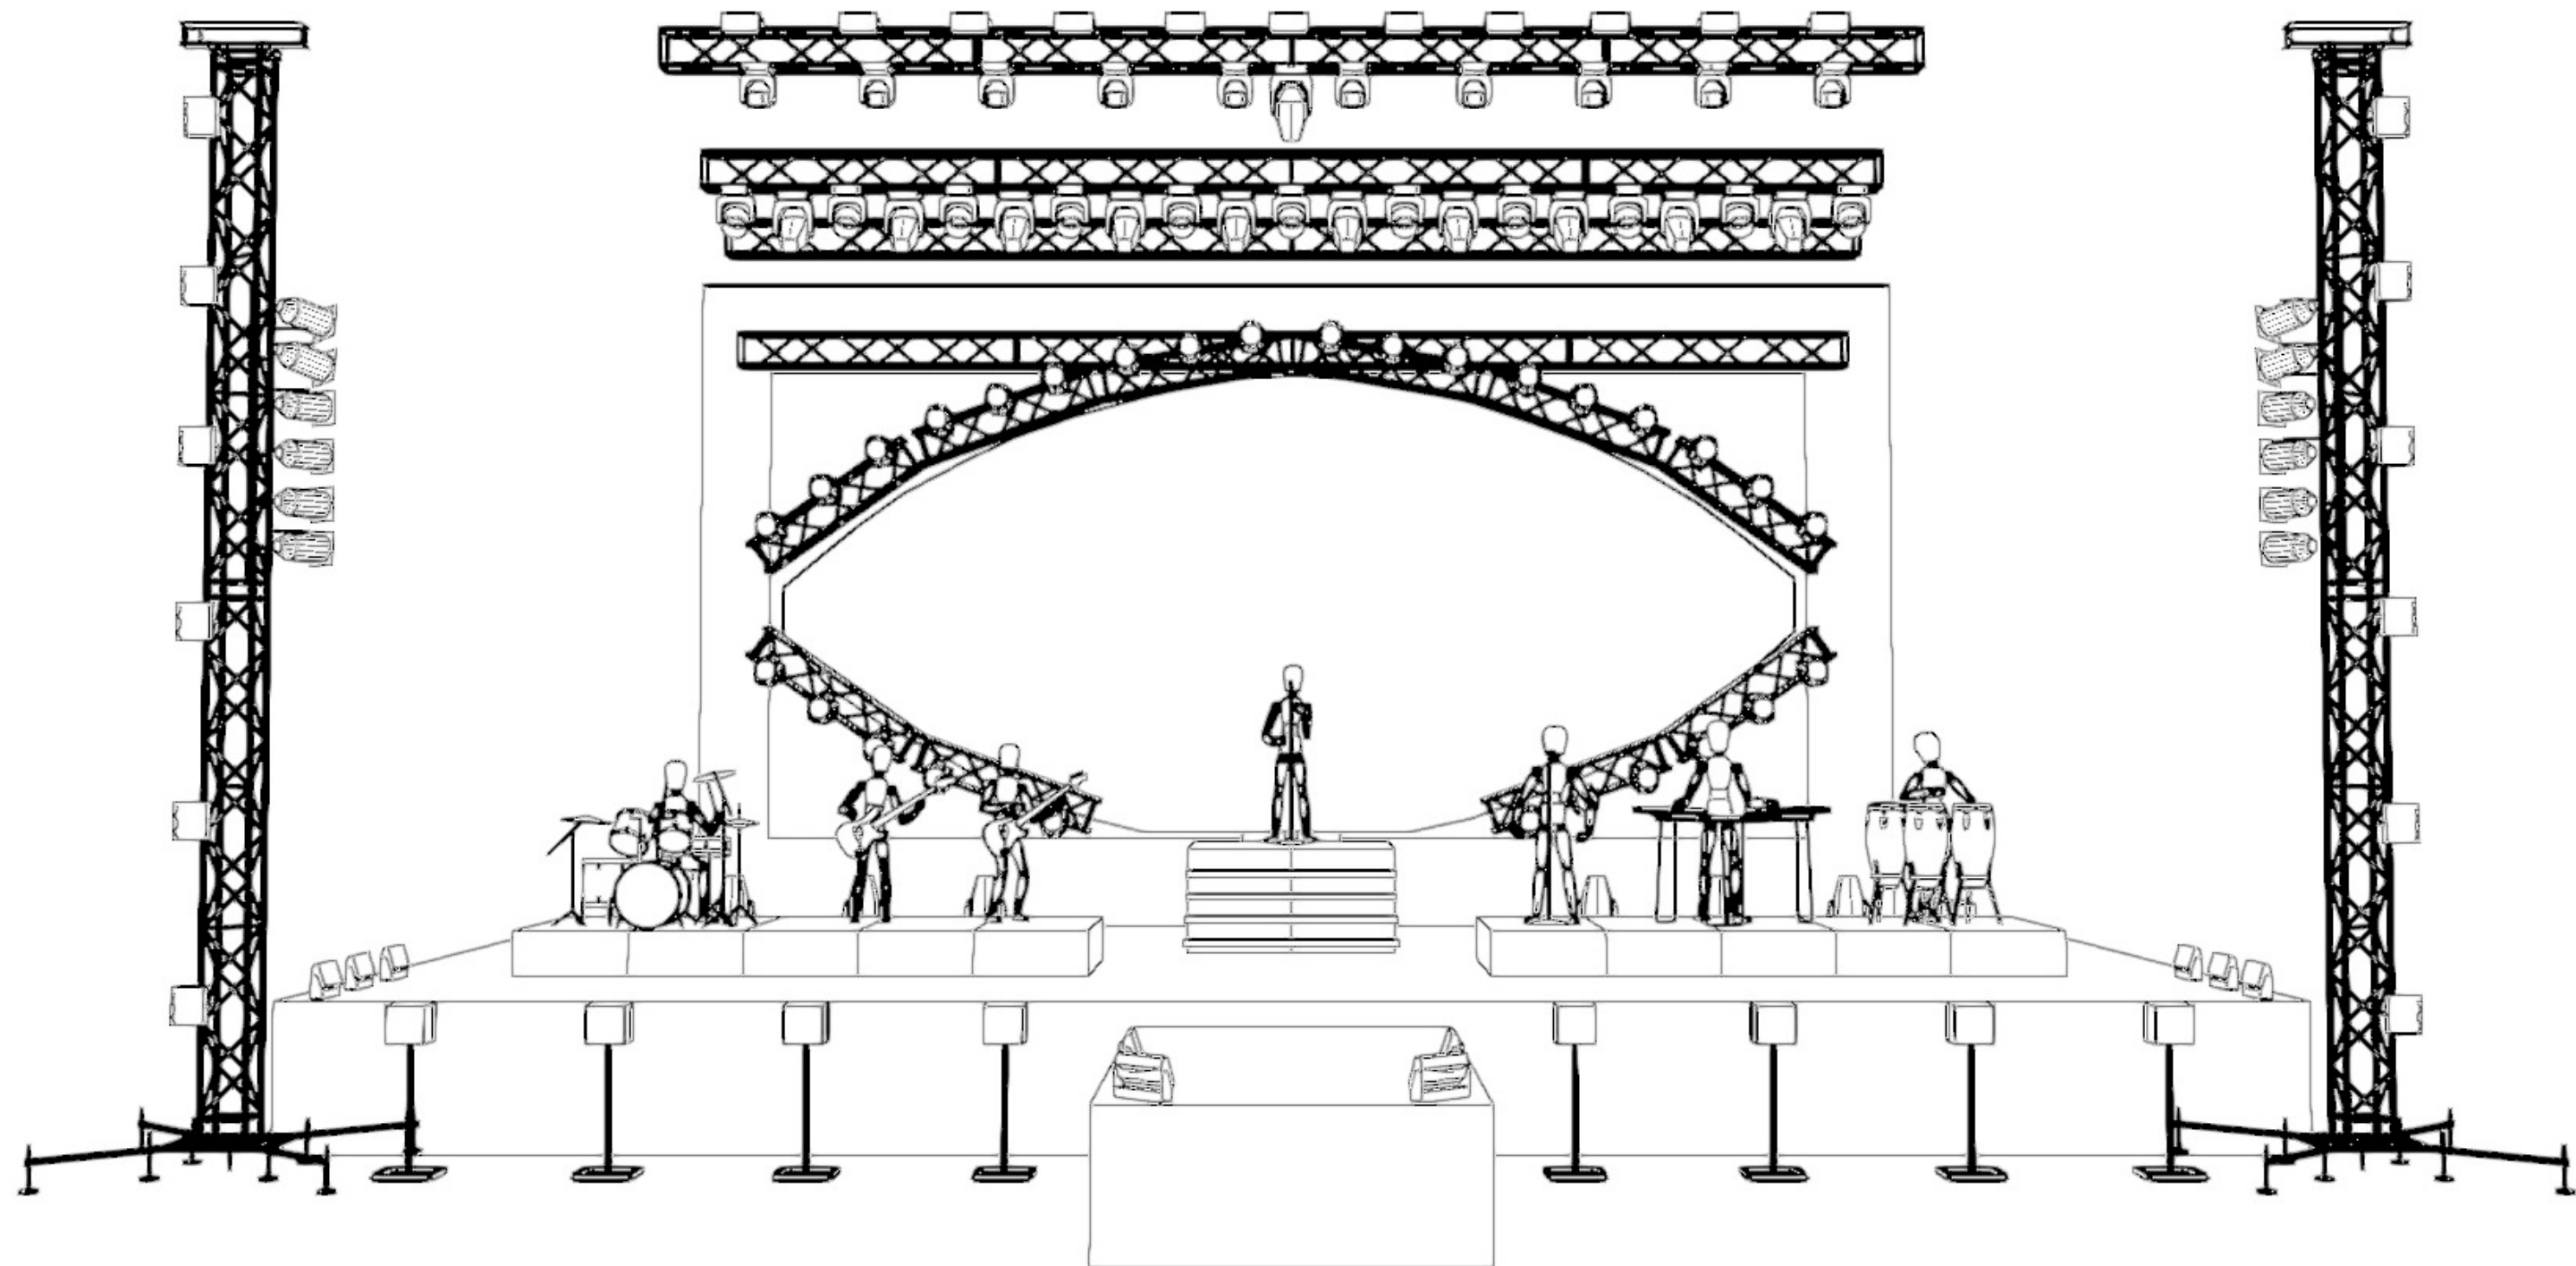

This drawing represents only the visual concept and a construction suggestion. It does not replace the knowledge and advice of an engineer or technician in the structural field. The LD is not qualified to determine the structural validity of this project, therefore, it will not assume any responsibility for its incorrect implementation.

Mickael Carreira

Tour 2026

Diogo Caiado
Light Operator +351 938 973 555

Light Design



L I V E D E S I G N

Cenografia Regi Music
+351 21 581 8522



Joaquim Ramos
Tour Manager +351 918711653

Wysiwger
BF

Initial Date
20/Jan/25

Date
16/Apr/26

Scale

Version

MC2026_PT

Plot

COVER

1 of 7

Copyright 2026 All rights reserved. This Rider or any part of it may not be reproduced or used without the prior permission of LD.

NOTAS:

- Palco com mínimo 15m x 12m x 8m (altura). Todo Preto e com duas áreas técnicas laterais.
- 12 x Estrados de 2x1m com alturas variáveis, forrados a preto (blackouts).
- 12 x Skates para Estrados. (em festivais)
- 03 x Hazer com FAN.
- 02 x Linhas Truss de 12x7m para iluminação.
- 01 x Linhas Truss de 12x7m para Vídeo. (truss preto ou usar bambolina preta na frente)
- Backdrop Negro no fundo de cena.
- Par64 com filtro 201

CONTROLO: (Por Preferência)

- GrandMA2 Full-Size
- GrandMA2 Light + NPU
- GrandMA2 Commandwing + Faderwing + All in One Touch PC + NPU

FOLLOWSPOT:

- 01 x Followspot 2500w com controle de intensidade. (Preferência por Robert Juliat)
- 01 x Operadores de Followspot familiarizados com o manuseamento do mesmo.
- 01 x Intercom Independente com 2 postos (FOH e Operador).
- O Followspot terá de estar montado em estrutura com cota superior a 2m em relação ao estrado do palco.

LEDWALL:

- 01 x Ecrã Voador com 10x4m. Pitch Mínimo P5 OUTDOOR.
- O ecrã deverá estar montado em truss independente. Deve ficar afastado 100cm do chão.
- Sinal em HDMI na régie de FOH. Ecrã deverá estar sem escala, entregue em PIXEL REAL.

NECESSIDADES:

- 01 x Ponto Direto 63A 400V para os extras de Mickael.
- 01 x Universo de DMX no palco .
- 01 x Linhas Truss de 12x7m para extras de iluminação, terá de suportar 500kg.

PYRO/FOGO:

- 08 x MAGICFX STAGE FLAME ou equivalente - 90 Segundos por Máquina.
- Controlo individual por DMX de todos os equipamentos na régie de FOH.

FORNECIDO PELA EQUIPA DE MICKAEL:

- 04 x Linhas de truss x30
- 30 x Leding LedWash 6000MC
- 01 x Resolume Media Server.

TÉCNICOS LOCAIS PERMANENTES:

- 01 x Técnico de Iluminação.
- 01 x Técnico de Vídeo

NÃO UTILIZAMOS SPOTS DE 700w OU INFERIOR.

Estamos totalmente disponíveis para o ajudar na produção do seu evento. Se necessita de alterar algum aspecto deste rider por favor não hesite em contactar o LO
Certamente iremos em conjunto encontrar uma solução.

Os pontos marcados a vermelho são de extrema importância para o nosso espectáculo e desse modo são as únicas exceções à alínea anterior.

Obrigado por respeitar este rider e o Artista Mickel Carreira.



Esprite

17



Sharpy

10



Spiider

11



P-5

20



JDC1

11



Molefay Four Light

12



Flame Machine Large

8




PAR 64 CP60 (Filtro 201)

12



Hazer + Fan

3

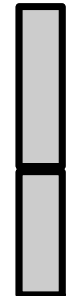

Cyrano

1




GrandMA2 Light

1



LEDWash 6000MC (Mickael)

30

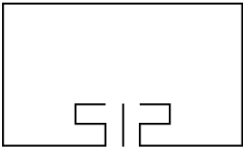

L I V E D E S I G N



This drawing represents only the visual concept and a construction suggestion. It does not replace the knowledge and advice of an engineer or technician in the structural field. The LD is not qualified to determine the structural validity of this project, therefore, it will not assume any responsibility for its incorrect implementation.

Mickael Carreira

Tour 2026

Diogo Caiado
Light Operator +351 938 973 555

Light Design
LD

Cenografia Regi Music
+351 21 581 8522




Joaquim Ramos
Tour Manager +351 918711653

Wysiwger Initial Date Date
BF 20/Jan/25 16/Apr/26


Scale Version
MC2026_PT

Plot
2 of 7 NOTES

Copyright 2026 All rights reserved. This Rider or any part of it may not be reproduced or used without the prior permission of LD.

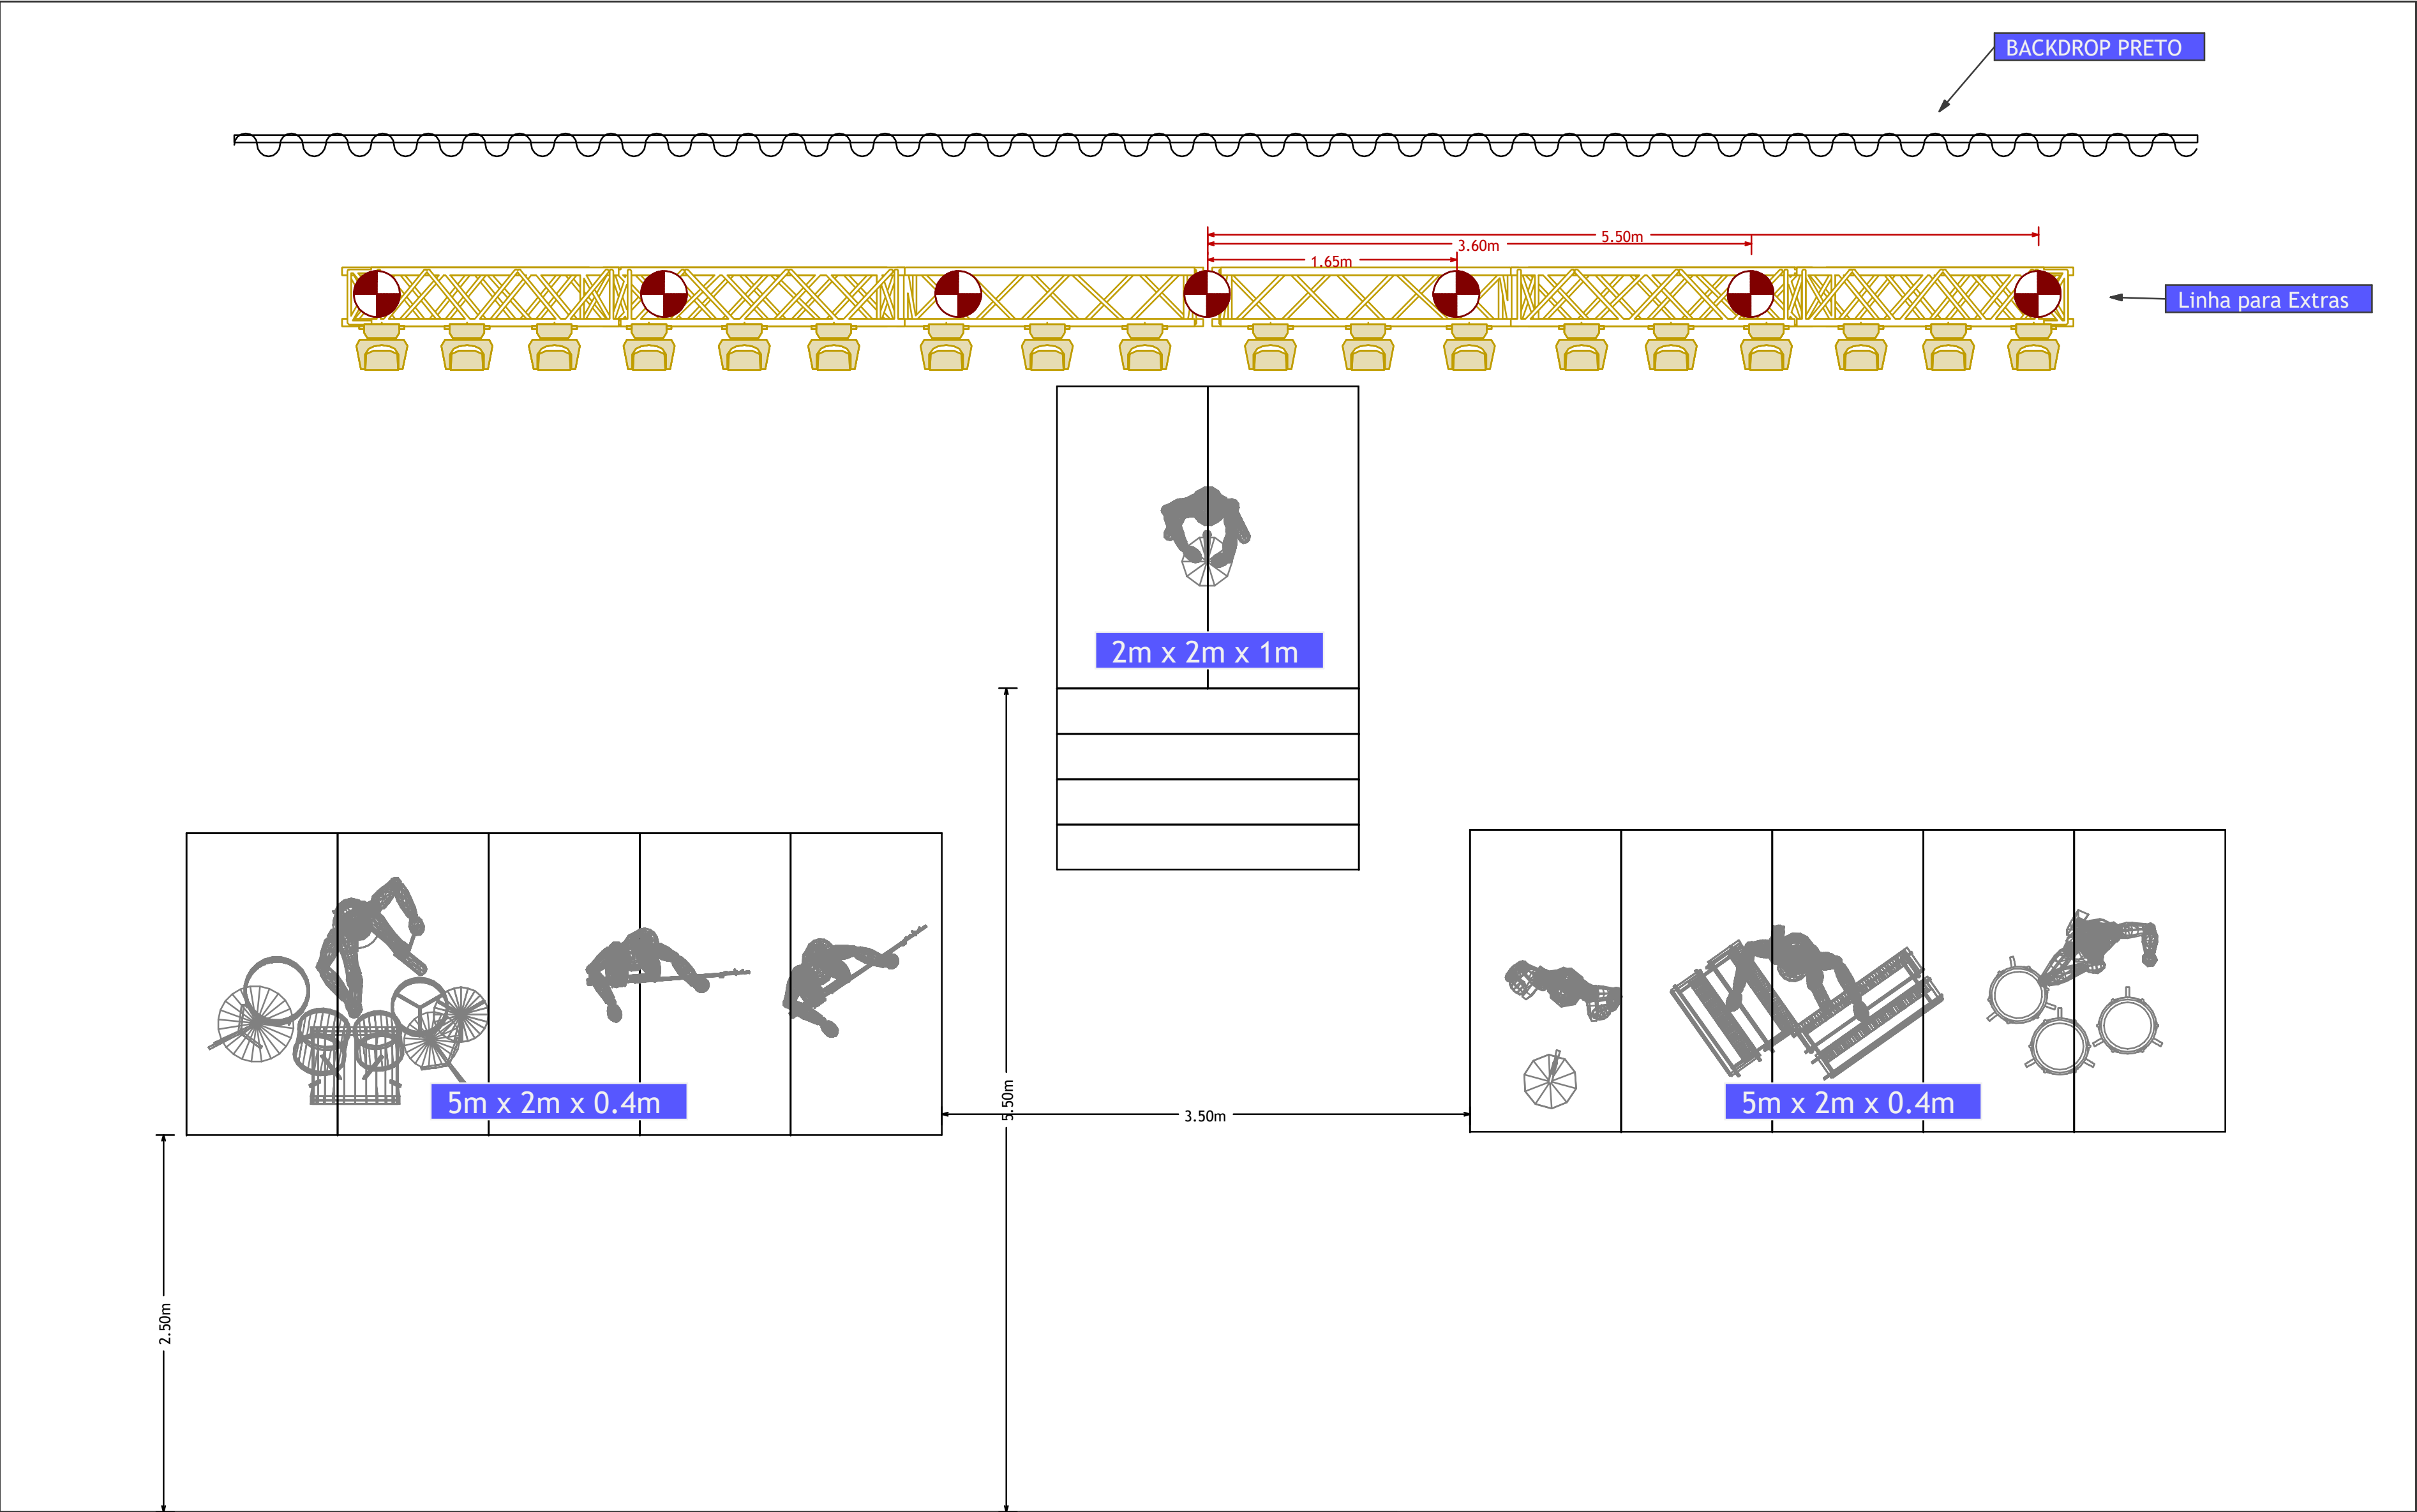

- Esprite 17
- Sharpy 10
- Spiider 11
- P-5 20
- JDC1 11
- Molefay Four Light 12
- Flame Machine Large 8
- PAR 64 CP60 (Filtro 201) 12
- Hazer + Fan 3
- Cyrano 1
- GrandMA2 Light 1
- LEDWash 6000MC (Mickael) 30

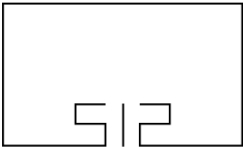

L I V E D E S I G N



This drawing represents only the visual concept and a construction suggestion. It does not replace the knowledge and advice of an engineer or technician in the structural field. The LD is not qualified to determine the structural validity of this project, therefore, it will not assume any responsibility for its incorrect implementation.

Mickael Carreira

Tour 2026

Diogo Caiado
Light Operator +351 938 973 555

Light Design



Cenografia Regi Music

+351 21 581 8522




Joaquim Ramos
Tour Manager +351 918711653

Wysiyger	Initial Date	Date
BF	20/Jan/25	16/Apr/26

Scale	Version
1:35	MC2026_PT

Plot
3 of 7
STAGE PLOT

Copyright 2026 All rights reserved. This Rider or any part of it may not be reproduced or used without the prior permission of LD.

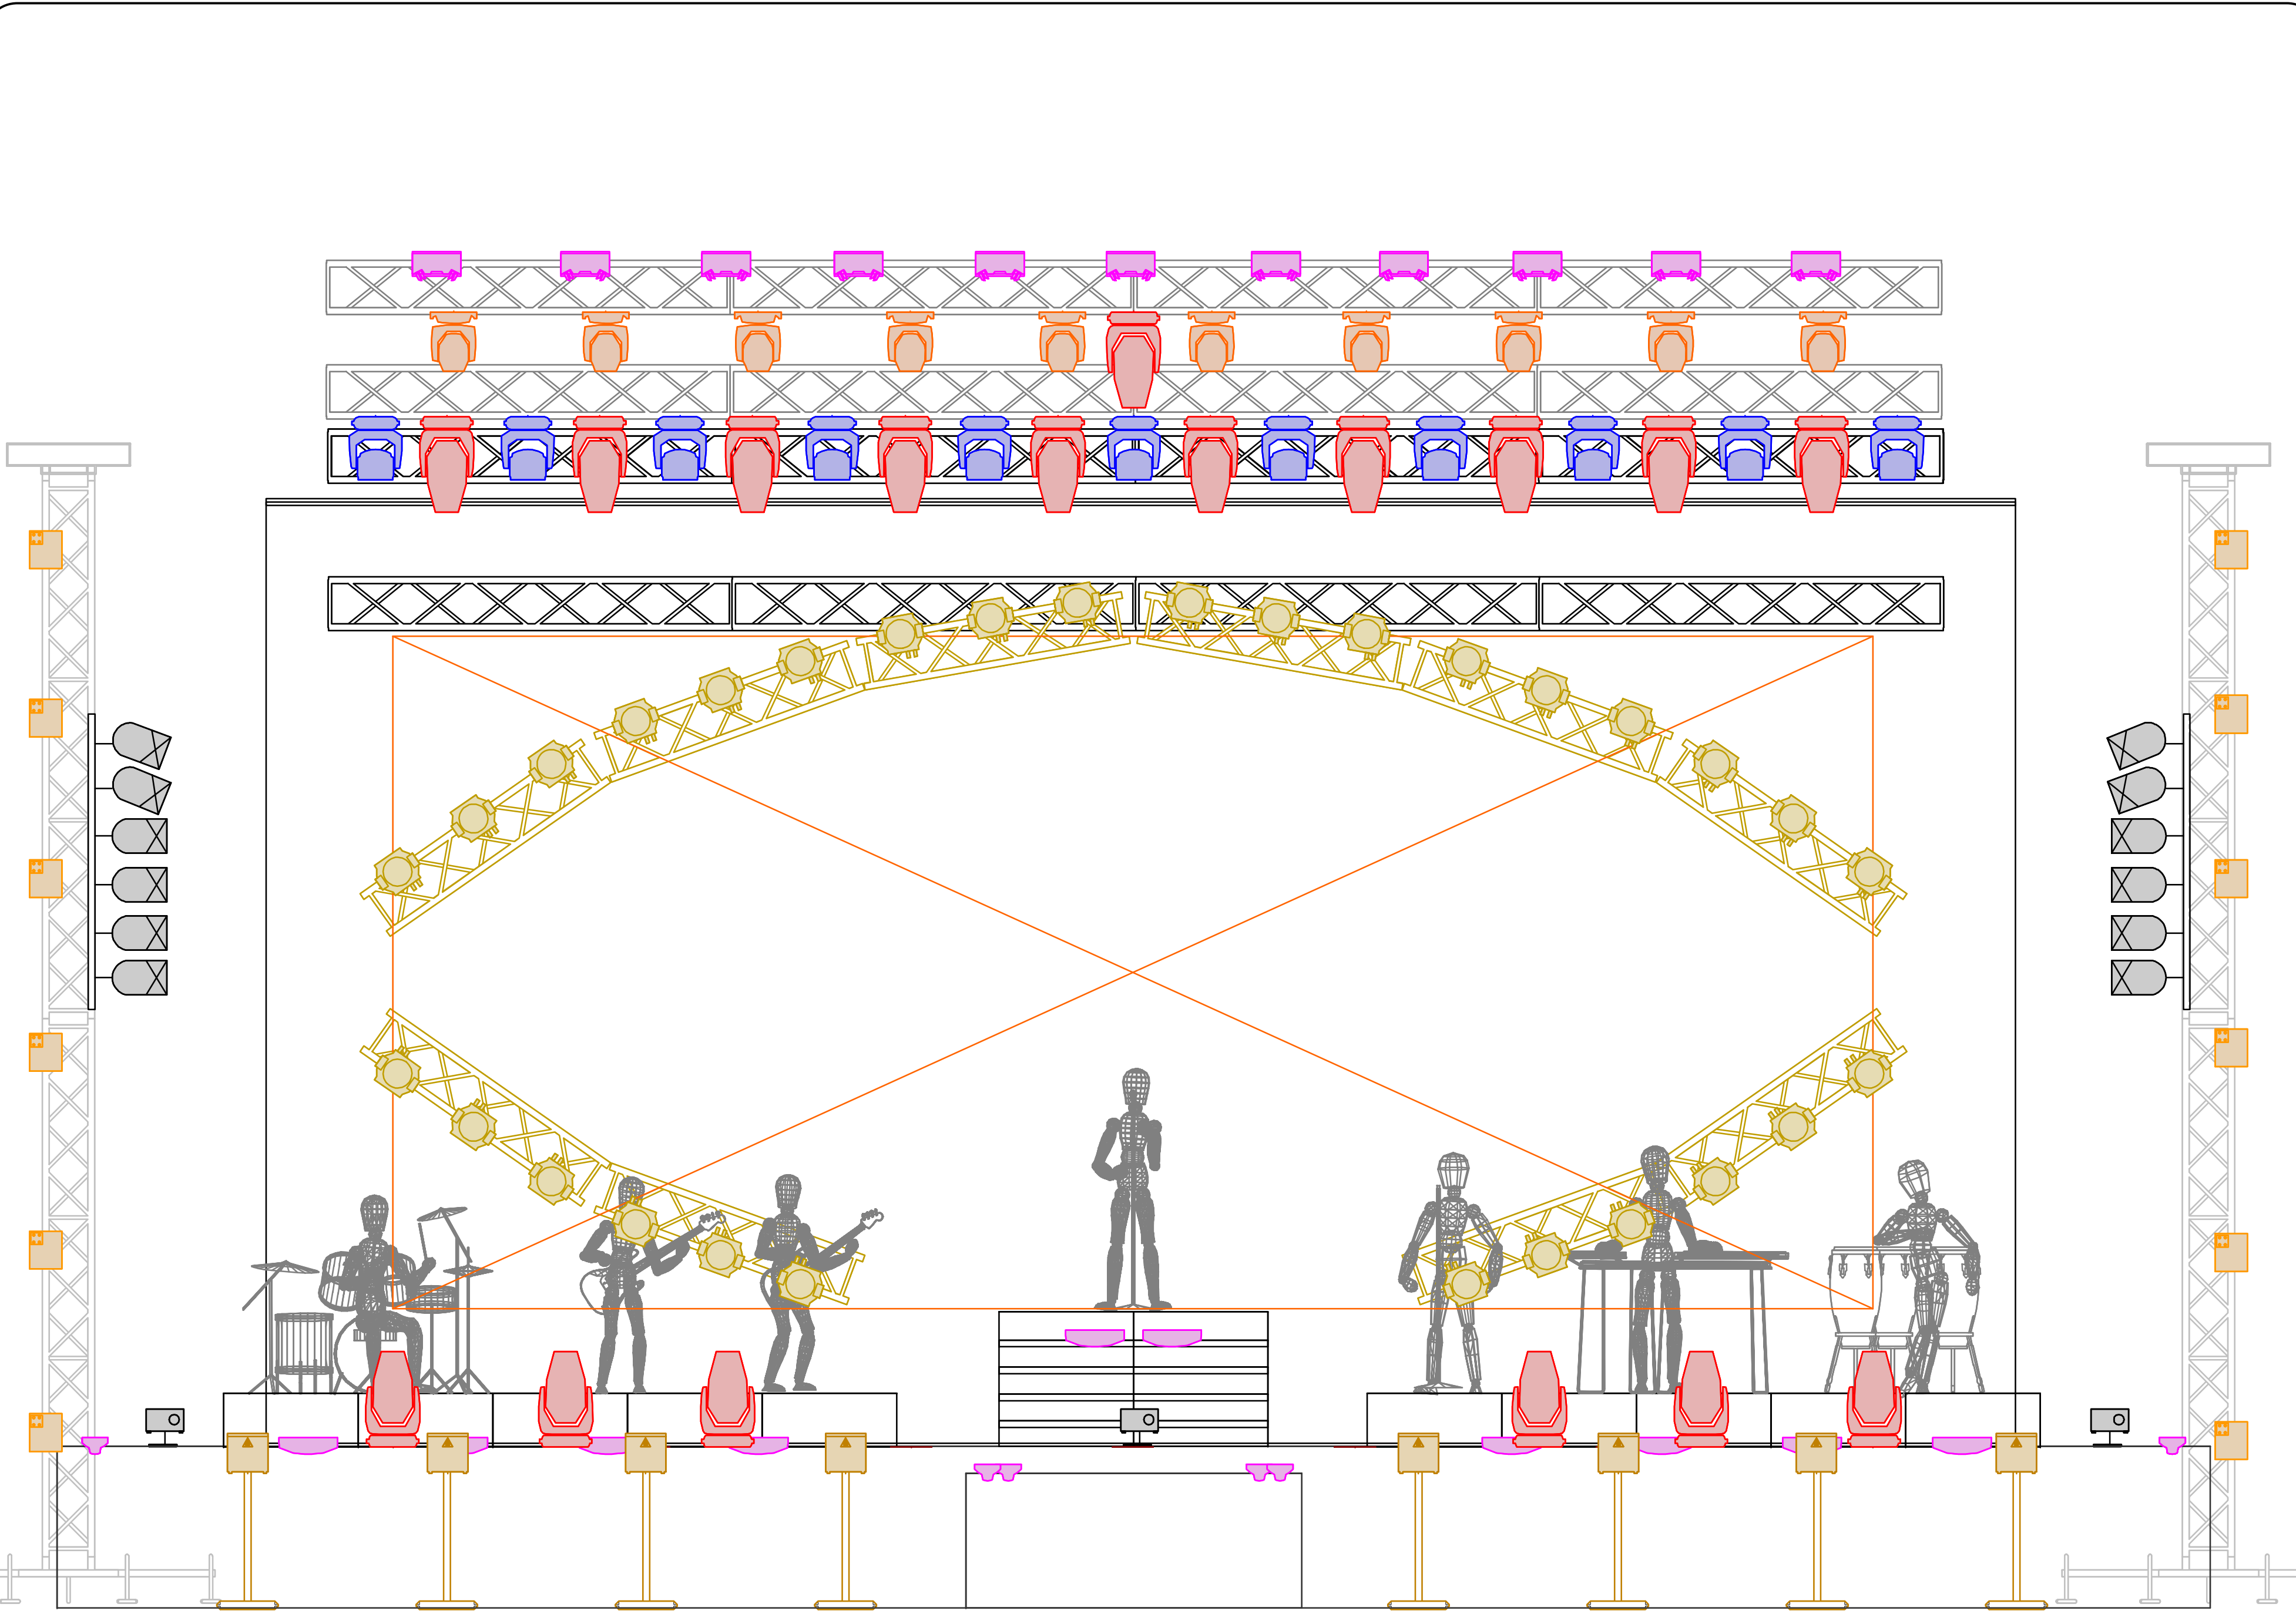



Esprite

17



Sharpy

10



Spider

11



P-5

20



JDC1

11



Molefay Four Light

12



Flame Machine Large

8



PAR 64 CP60 (Filtro 201)

12



Hazer + Fan

3



Cyrano

1



GrandMA2 Light

1



LEDWash 6000MC (Mickael)

30



L I V E D E S I G N



This drawing represents only the visual concept and a construction suggestion. It does not replace the knowledge and advice of an engineer or technician in the structural field. The LD is not qualified to determine the structural validity of this project, therefore, it will not assume any responsibility for its incorrect implementation.

Mickael Carreira

Tour 2026

Diogo Caiado
Light Operator +351 938 973 555


Light Design 

Cenografia Regi Music
+351 21 581 8522 


Tour Manager Joaquim Ramos
+351 918711653

Wyswyger BF	Initial Date 20/Jan/25	Date 16/Apr/26
Scale 1:35	Version MC2026_PT	
4 of 7	Plot FRONT	

Copyright 2026 All rights reserved. This Rider or any part of it may not be reproduced or used without the prior permission of LD.

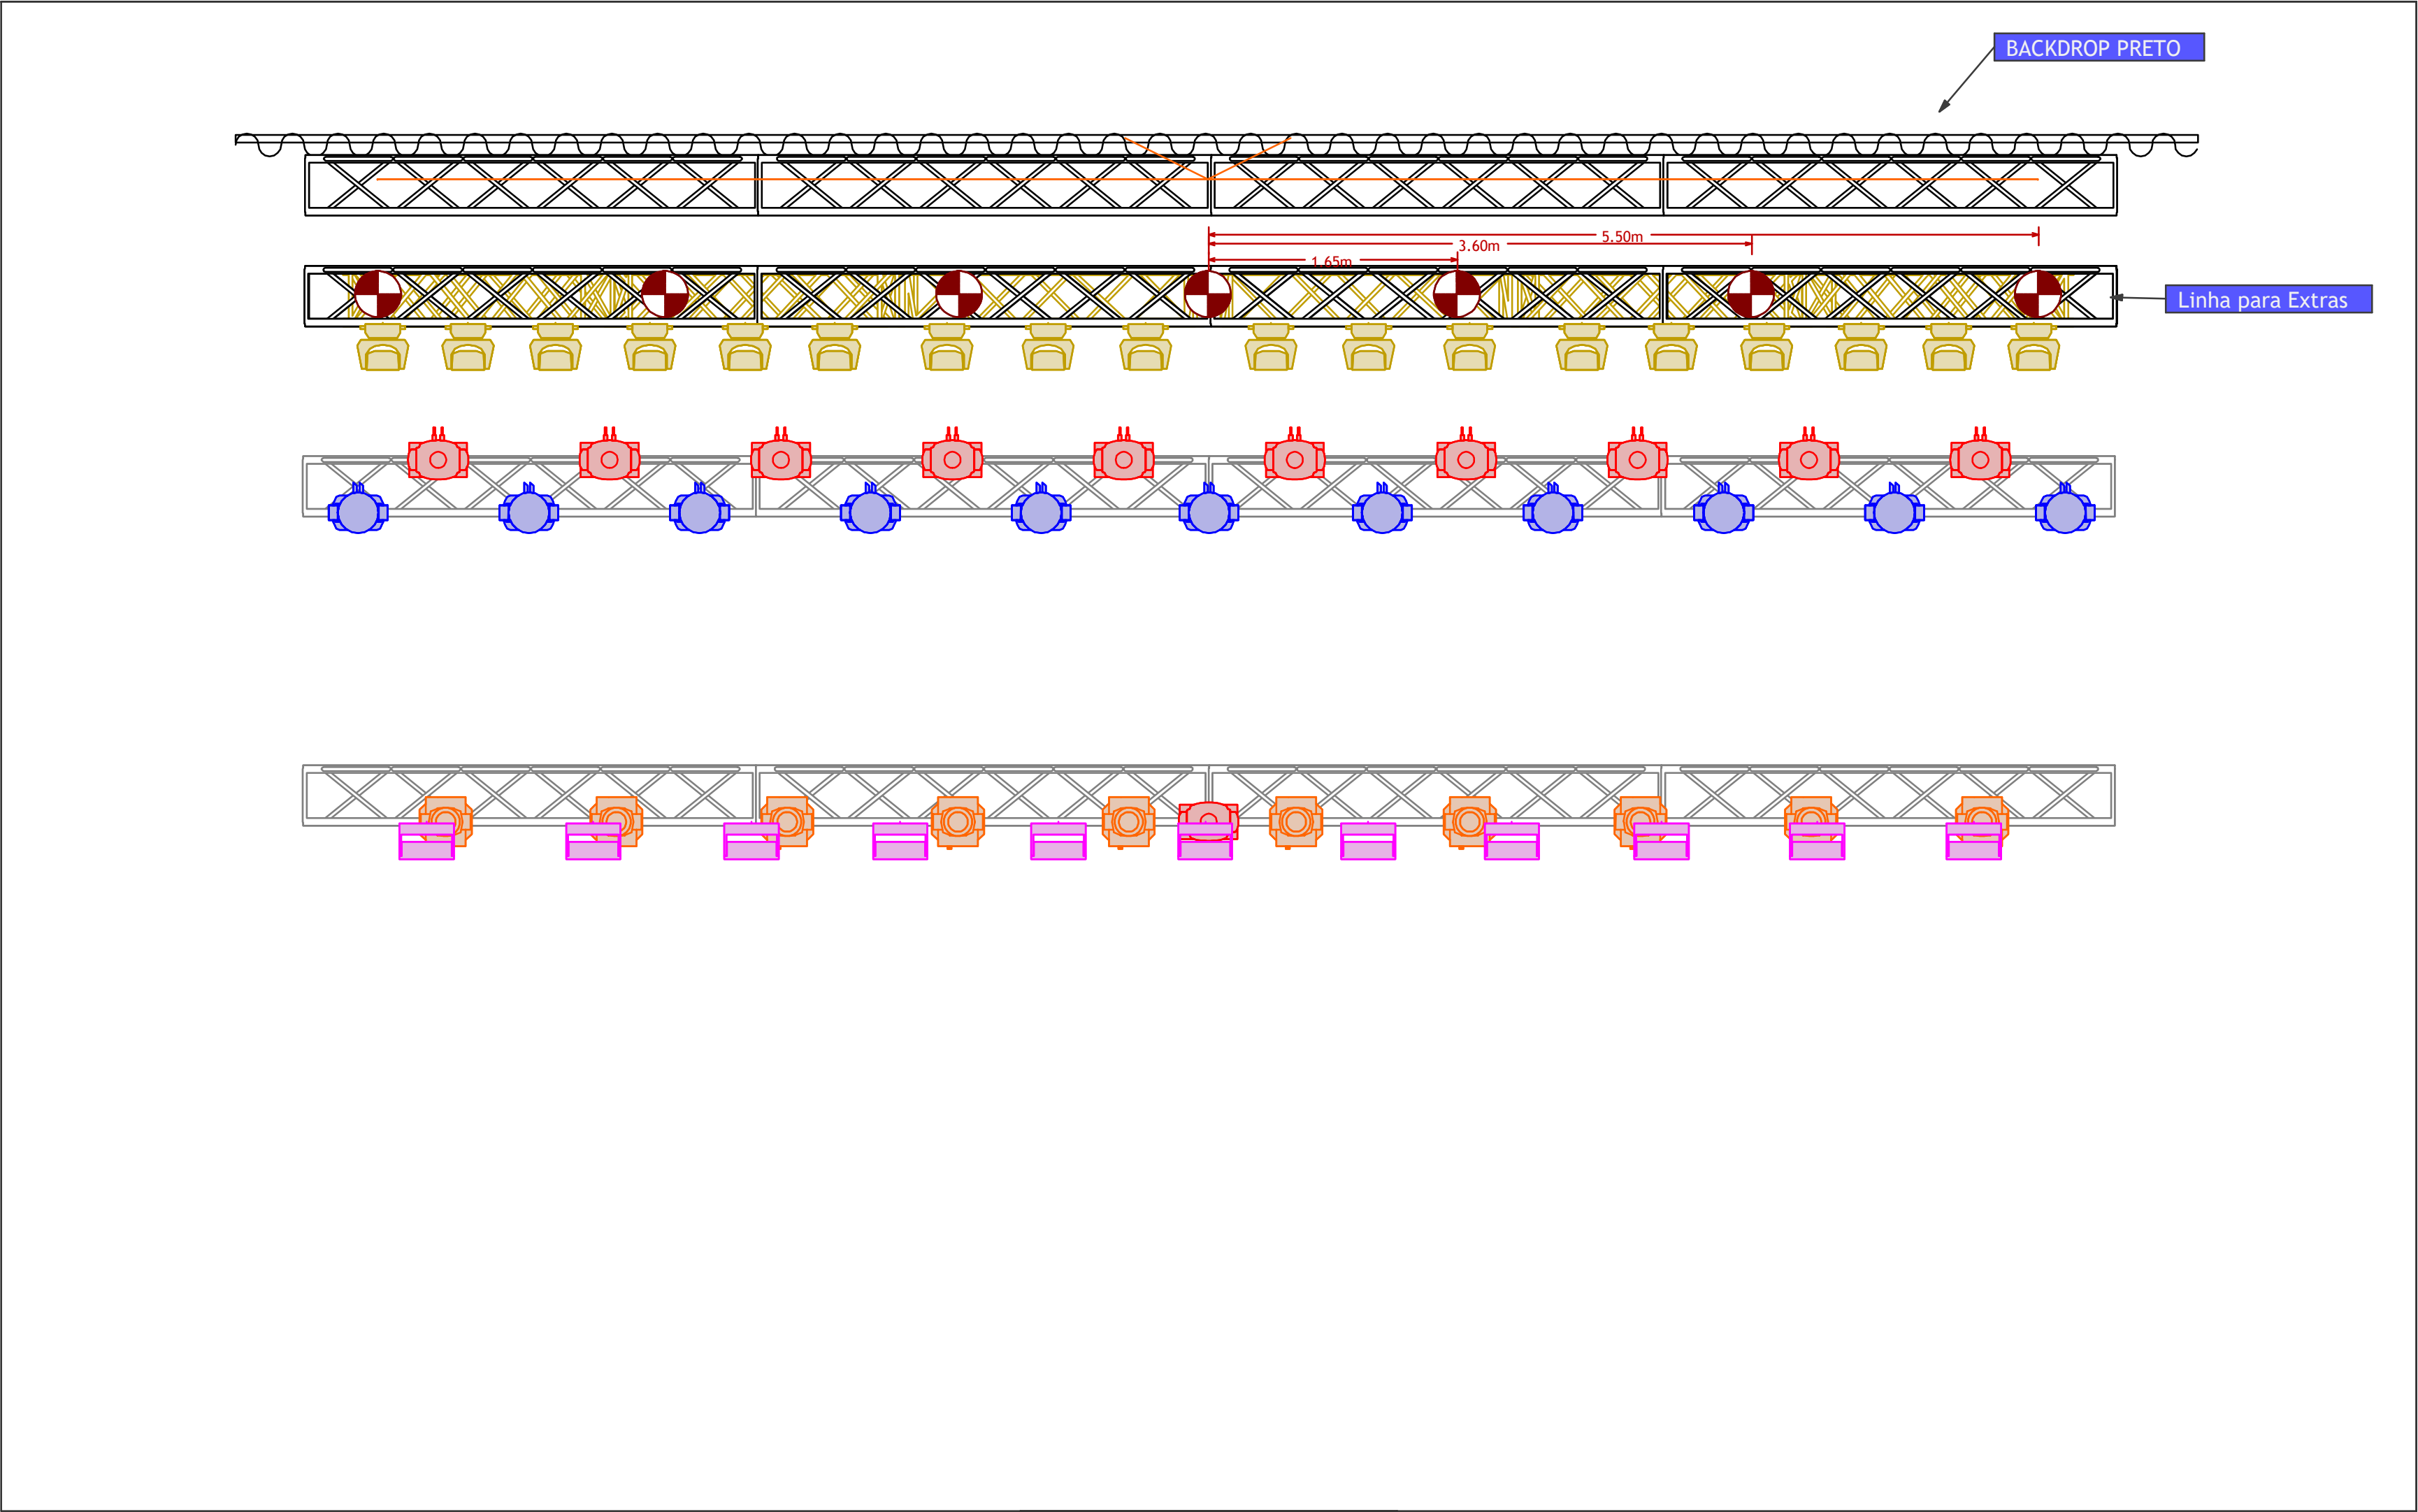

	Esprite	17
	Sharpy	10
	Spider	11
	P-5	20
	JDC1	11
	Molefay Four Light	12
	Flame Machine Large	8
	PAR 64 CP60 (Filtro 201)	12
	Hazer + Fan	3
	Cyrano	1
	GrandMA2 Light	1
	LEDWash 6000MC (Mickael)	30

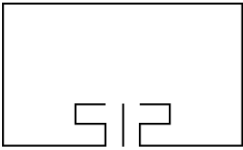

L I V E D E S I G N



This drawing represents only the visual concept and a construction suggestion. It does not replace the knowledge and advice of an engineer or technician in the structural field. The LD is not qualified to determine the structural validity of this project, therefore, it will not assume any responsibility for its incorrect implementation.

Mickael Carreira

Tour 2026

Diogo Caiado
Light Operator +351 938 973 555

Light Design



L I V E D E S I G N

Cenografia Regi Music
+351 21 581 8522




Joaquim Ramos
Tour Manager +351 918711653

Wysiwger	Initial Date	Date
BF	20/Jan/25	16/Apr/26

Scale	Version
1:35	MC2026_PT

Plot
5 of 7
TOP

Copyright 2026 All rights reserved. This Rider or any part of it may not be reproduced or used without the prior permission of LD.

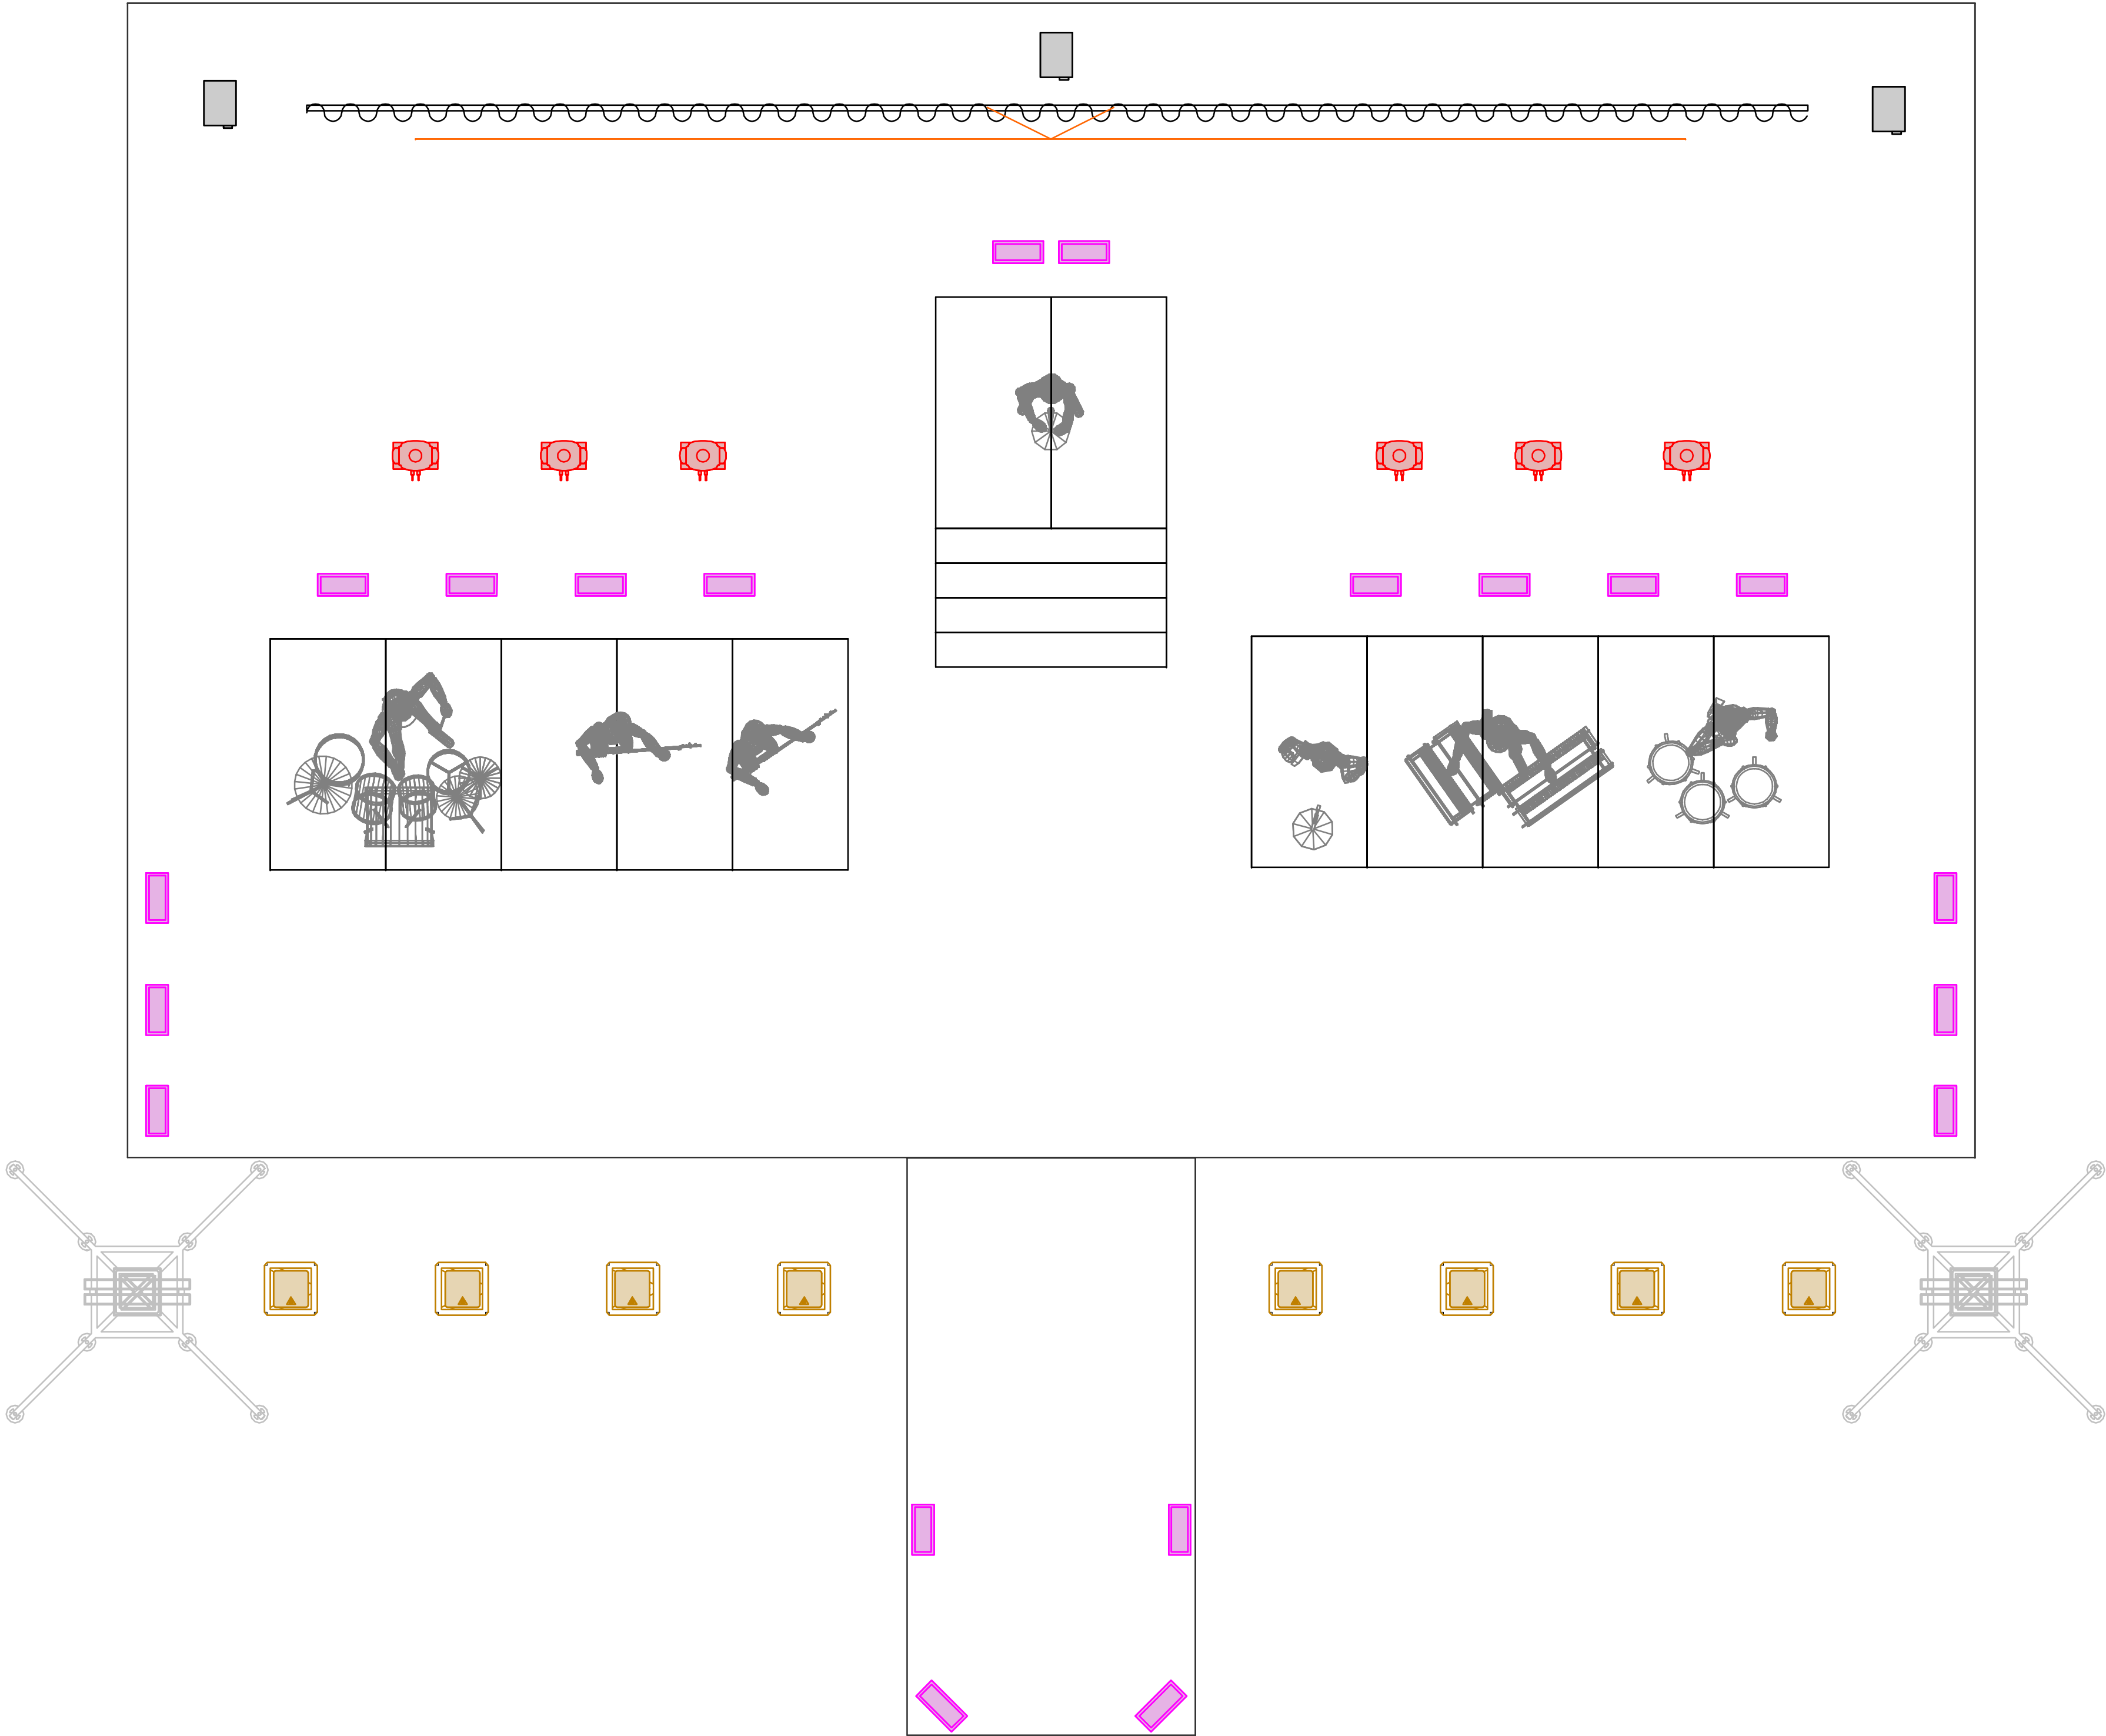



Esprite

17



Sharpys

10



Spiider

11



P-5

20



JDC1

11



Molefay Four Light

12



Flame Machine Large

8



PAR 64 CP60 (Filtro 201)

12



Hazer + Fan

3



Cyrano

1



GrandMA2 Light

1



LEDWash 6000MC (Mickael)

30



L I V E D E S I G N



This drawing represents only the visual concept and a construction suggestion. It does not replace the knowledge and advice of an engineer or technician in the structural field. The LD is not qualified to determine the structural validity of this project, therefore, it will not assume any responsibility for its incorrect implementation.

Mickael Carreira

Tour 2026

Diogo Caiado
Light Operator +351 938 973 555

Light Design



L I V E D E S I G N


Cenografia Regi Music
+351 21 581 8522



Joaquim Ramos
Tour Manager +351 918711653

Wyswyger BF	Initial Date 20/Jan/25	Date 16/Apr/26
Scale 1:35	Version MC2026_PT	
6 of 7	Plot FLOOR	

Copyright 2026 All rights reserved. This Rider or any part of it may not be reproduced or used without the prior permission of LD.

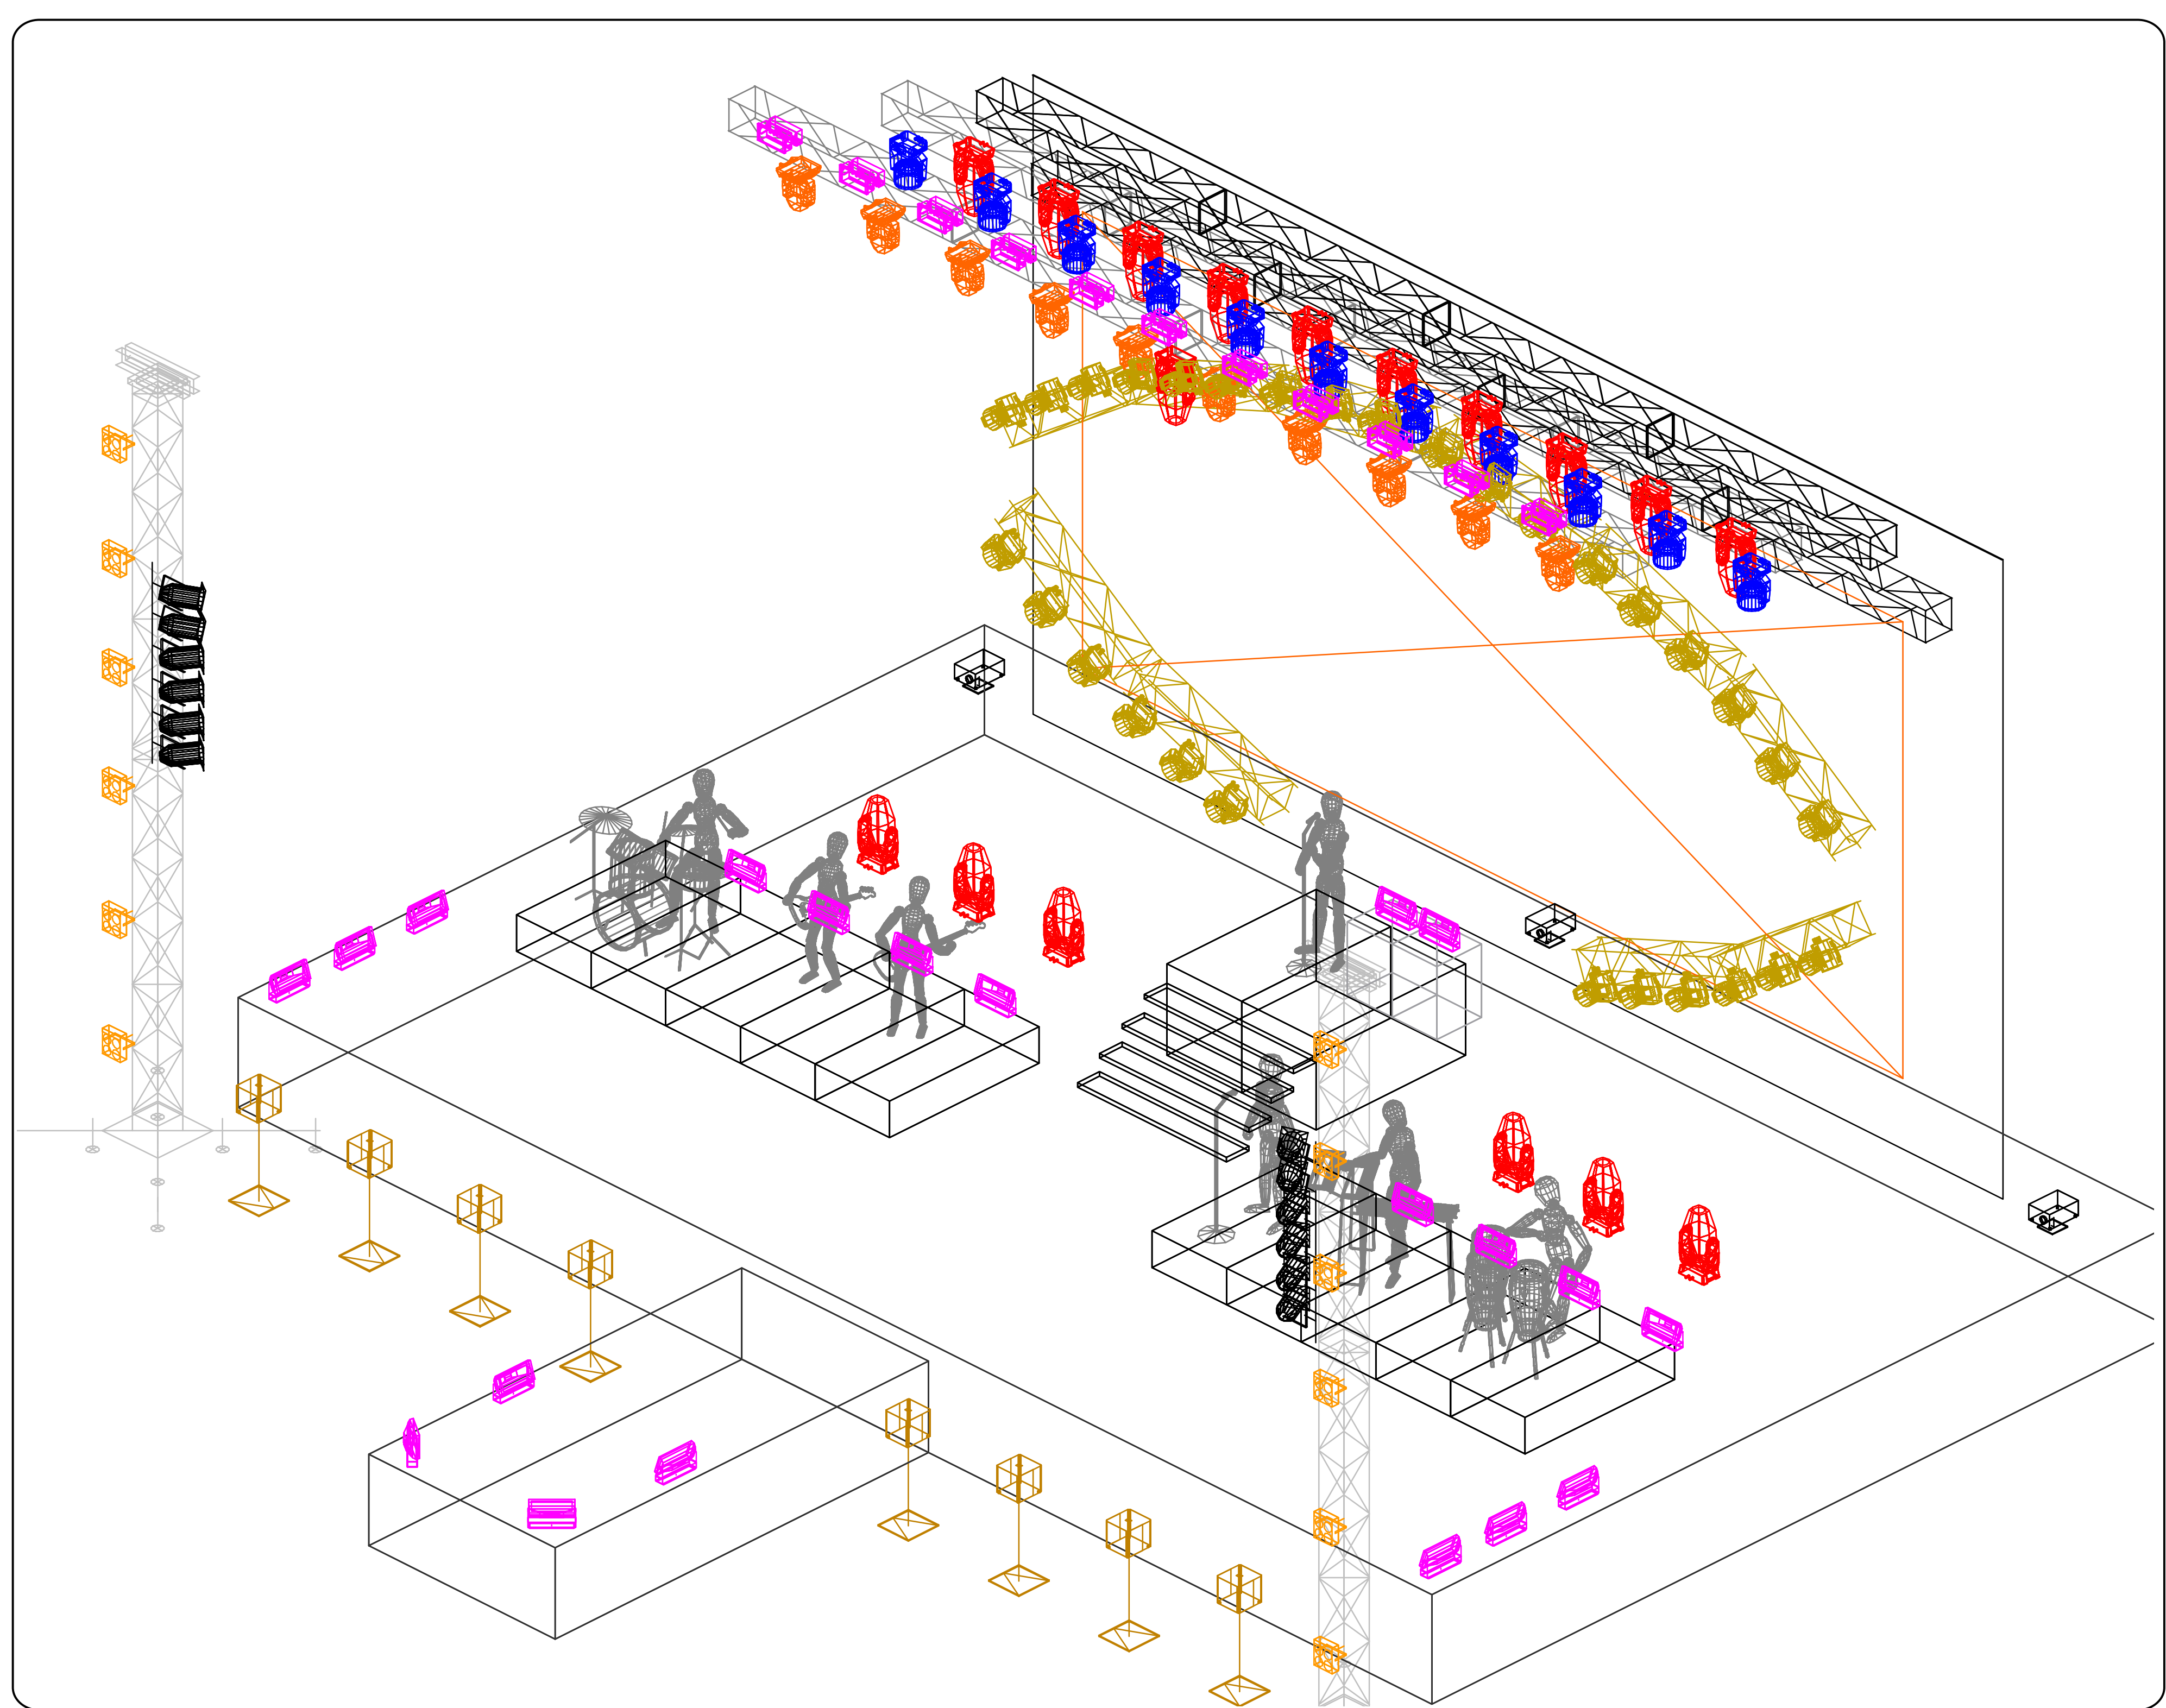



Esprite

17



Sharp

10



Spider

11



P-5

20



JDC1

11



Molefay Four Light

12



Flame Machine Large

8



PAR 64 CP60 (Filtro 201)

12



Hazer + Fan

3



Cyrano

1



GrandMA2 Light

1



LEDWash 6000MC (Mickael)

30



L I V E D E S I G N



This drawing represents only the visual concept and a construction suggestion. It does not replace the knowledge and advice of an engineer or technician in the structural field. The LD is not qualified to determine the structural validity of this project, therefore, it will not assume any responsibility for its incorrect implementation.

Mickael Carreira

Tour 2026

Diogo Caiado
Light Operator +351 938 973 555

Light Design 

Cenografia Regi Music
+351 21 581 8522 

Joaquim Ramos
Tour Manager +351 918711653

Wyswyger	Initial Date	Date
BF	20/Jan/25	16/Apr/26
Scale	Version	
	MC2026_PT	
	Plot	
	ISO	

7 of 7

Copyright 2026 All rights reserved. This Rider or any part of it may not be reproduced or used without the prior permission of LD.